

SCALE: 1"=20'

SITE
45'x220'

ALL PAGES
@ 4/12

BAILEY AVENUE


GRANDVIEW
PARK

DREAM HOME SITE PLAN


SCALE: 1"=20'

MARCH 30, 2010

DRAWN BY: L.S.

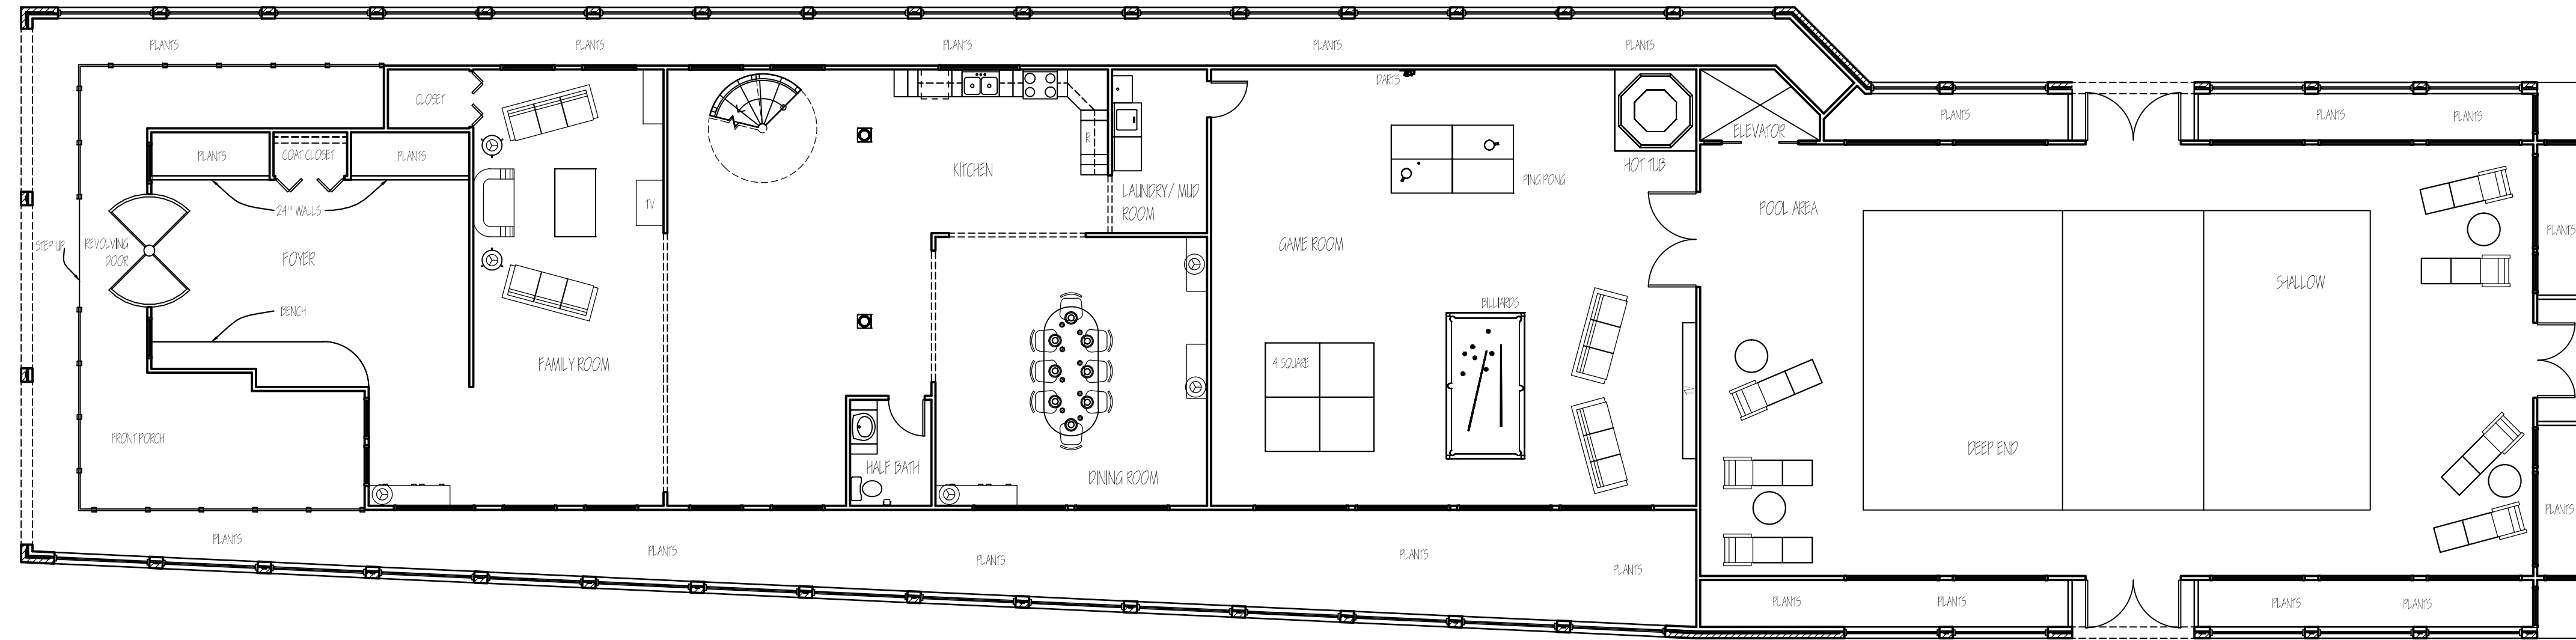


FIRST FLOOR

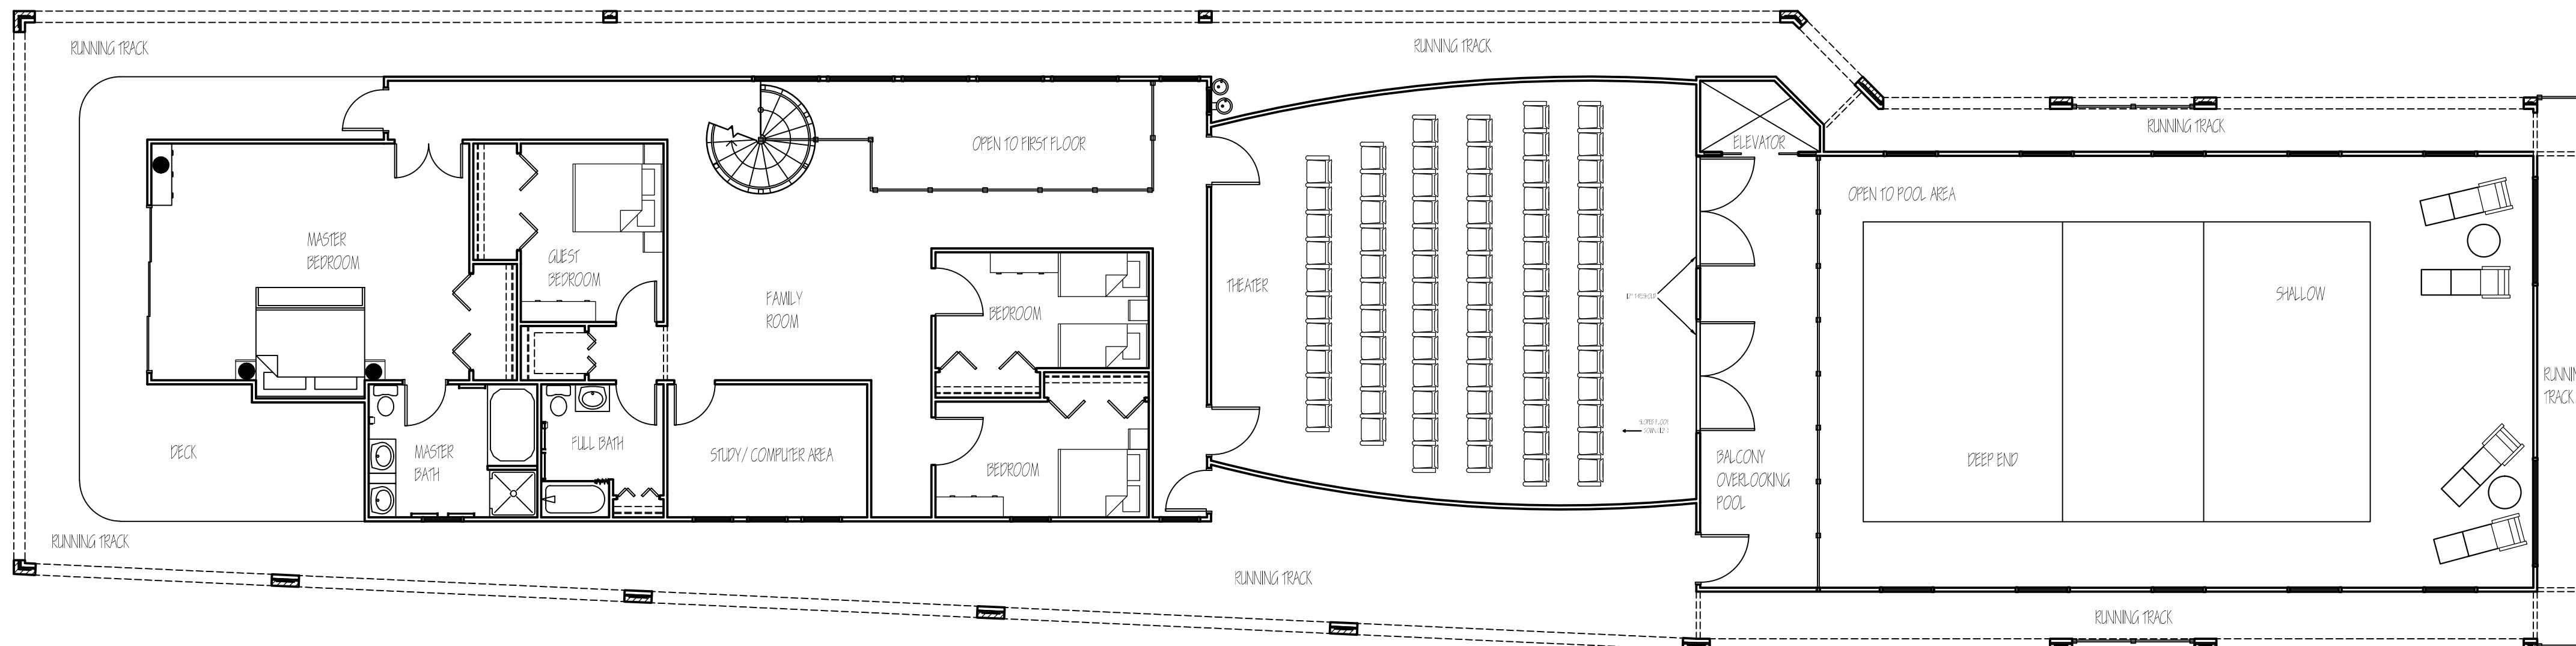

SECOND FLOOR

NOTES:
 EXTERIOR WALL 10"
 INTERIOR WALLS 3/8" STUD
 ALL EXTERIOR, 2ND FLOOR OPENINGS 3" SILL HEIGHT AND 4" HEIGHT


DREAM HOME FLOOR PLANS		
SCALE: 1/8"=1'	MARCH 30, 2010	DRAWN BY: L.S.

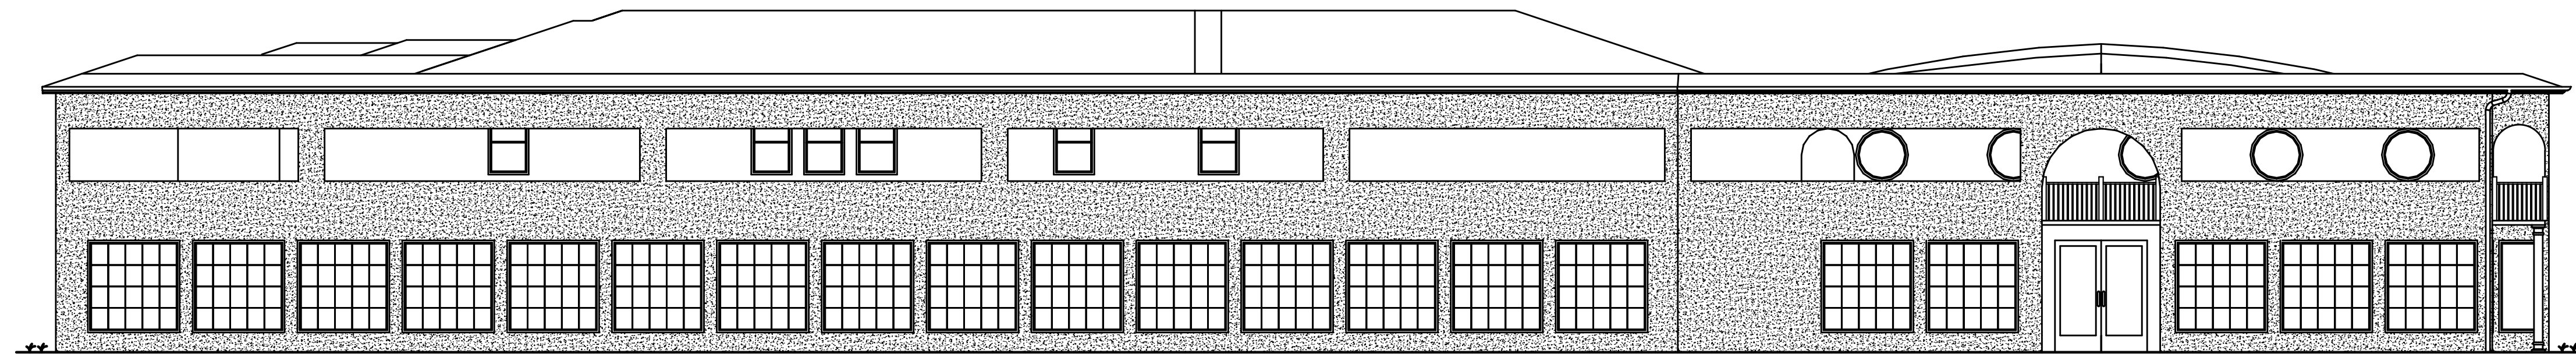

FRONT ELEVATION
SCALE: 1/8"=1'



FRONT ELEVATION
SCALE: 1/8"=1'

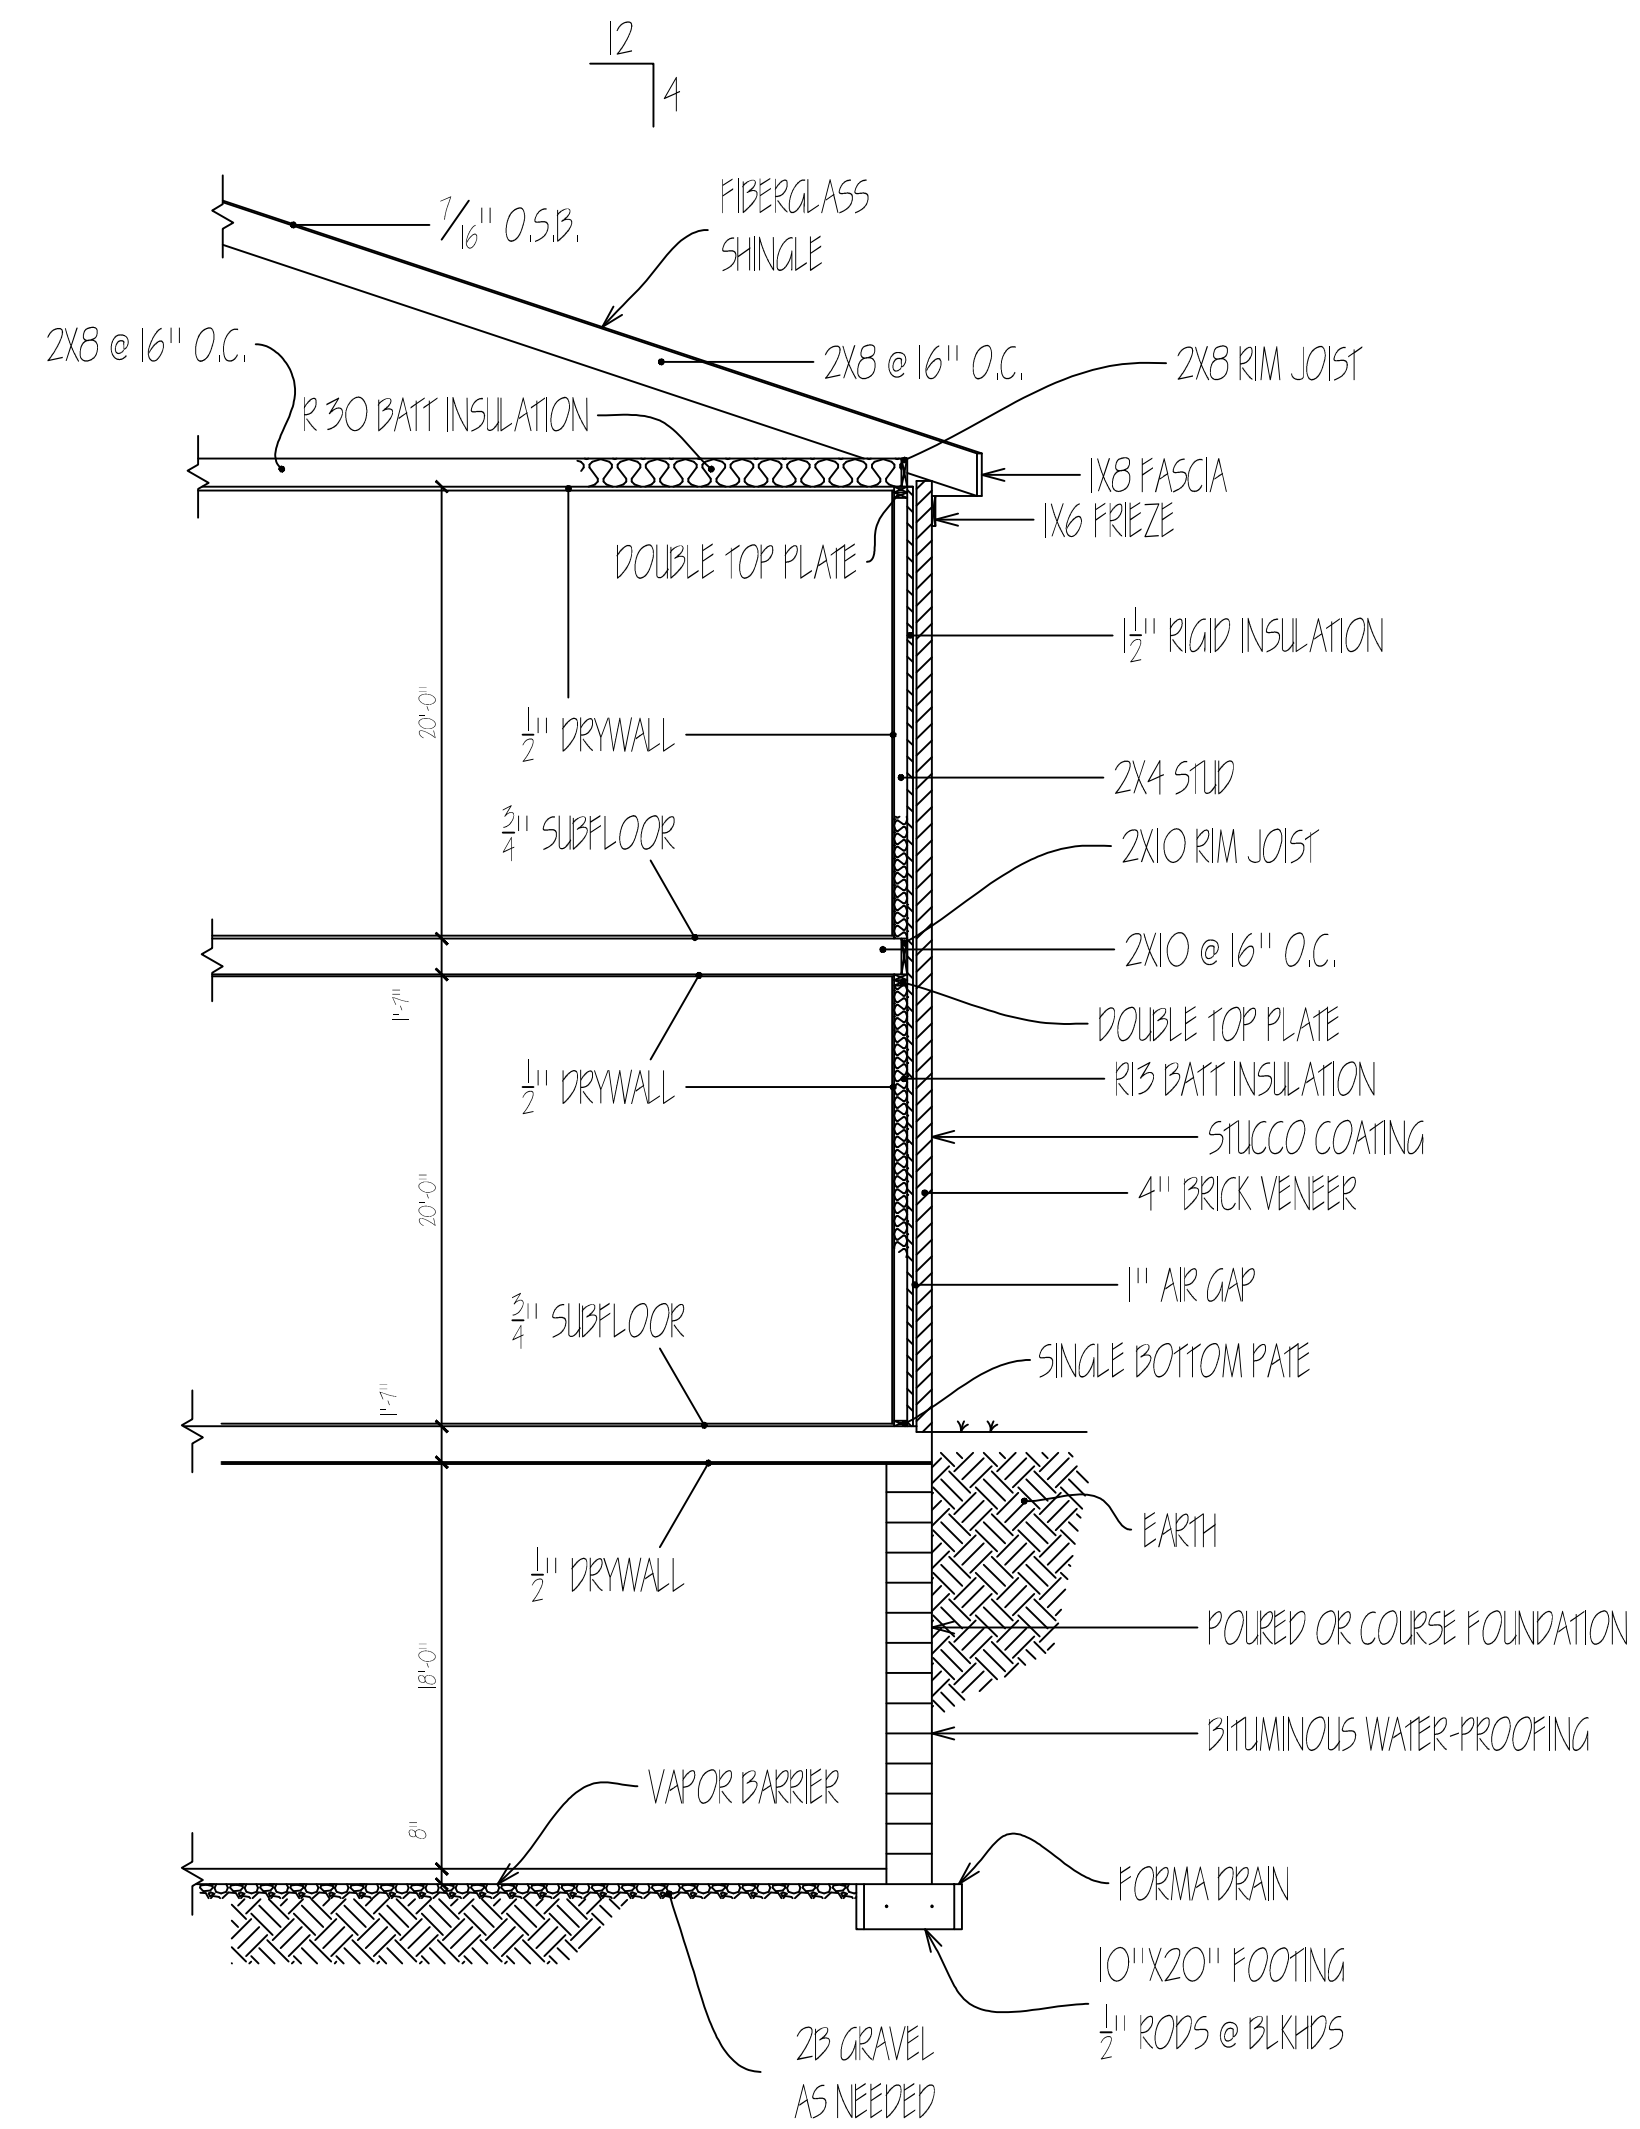

DREAM HOME ELEVATIONS AND WALL SECTION		
SCALE: 1/8"=1'	MARCH 30, 2010	DRAWN BY: L.S.